
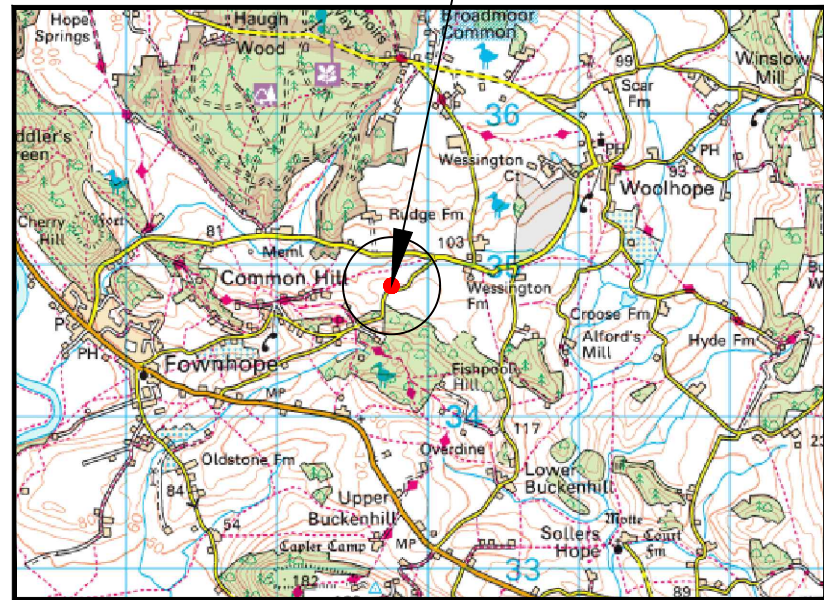
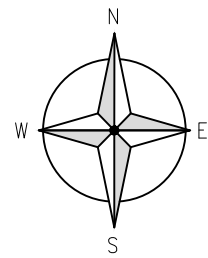


SITE LOCATION (Scale 1:50000)

Ordnance Survey map extract
based upon Landranger map series
with the permission of the controller of
Her Majesty's Stationery Office
Licence No. 100020449
Crown copyright.

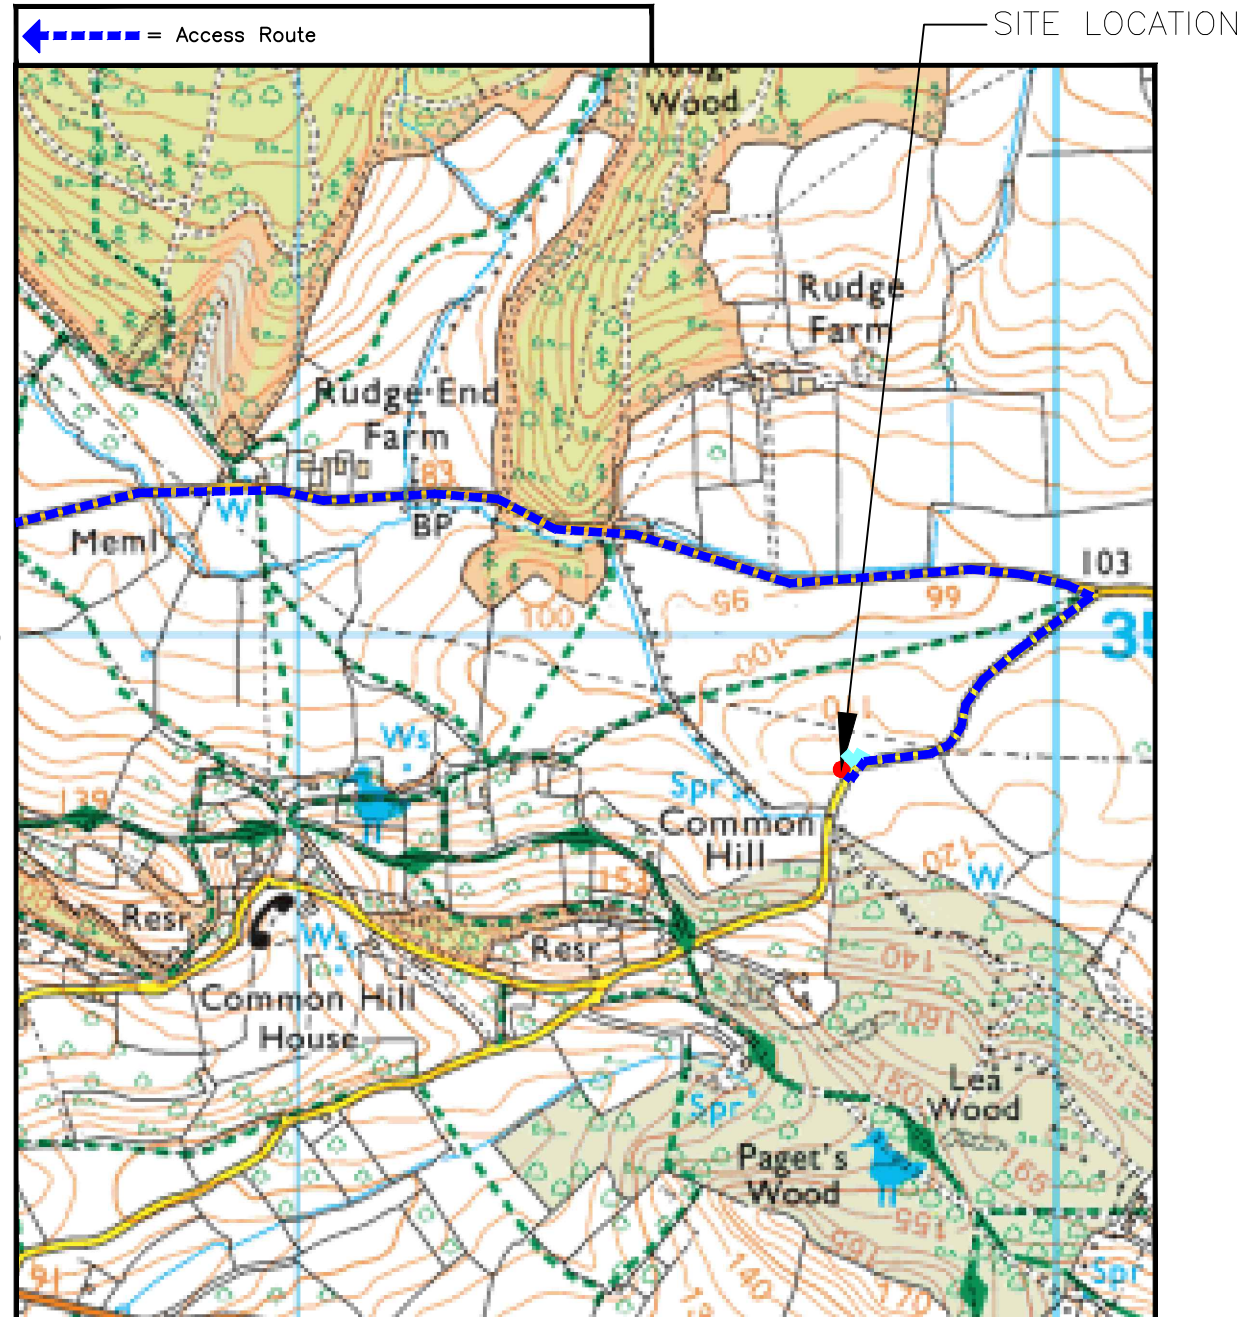

DETAILED SITE LOCATION (Scale 1:10000)

Based upon Ordnance Survey map extract
with the permission of the Controller of
Her Majesty's Stationery Office.
Crown copyright.
Licence No. 100020449



ORIGINAL SCALE AT A3 - 1:10000 ALL DIMENSIONS IN MILLIMETRES

ALL DIMENSIONS ARE IN mm UNLESS NOTED OTHERWISE

N.G.R E: 359722 N: 234809

CONCESSION REQUIRED NO

DIRECTIONS TO SITE:
FROM FOWNHOPE, HEAD EAST ON CHURCH CROFT
TOWARD NOVER WOOD Dr FOR 0.2 MILE. TURN RIGHT
ONTO COMMON HILL Ln FOR 479 FT. TURN RIGHT
ONTO B4224 FOR 0.3 MILE. TURN RIGHT ONTO
WOOLHOPE Rd FOR 1.7 MILE. TURN RIGHT ONTO
HAWKERS Ln FOR 0.3 MILE. DESTINATION WILL BE ON
THE RIGHT.

B	Comments Revised	WK	YD	16.11.23
A	Issued for Approval	WK	YD	02.11.23
REV	MODIFICATION	BY	CH	DATE



Cell Name	Opt.
HAWKERS LANE	-

Cell ID No		
ESN No	Temp. Cell ID No	Site ID No
ESN40194	71095	1715884


Site Address / Contact Details	
COMMON HILL FOWNHOPE HEREFORD HEREFORDSHIRE HR1 4QA	

Drawing Title:	SITE LOCATION MAPS
----------------	--------------------

Purpose of issue:	PLANNING
-------------------	----------

Drawing Number:	ESN40194/100
-----------------	--------------


Surveyed By:	MITIE	Original Sheet Size:	A3	Issue:	B
Drawn:	WK	Date:	16.11.23	Checked:	YD
Date:	16.11.23	Checked:	YD	Date:	16.11.23

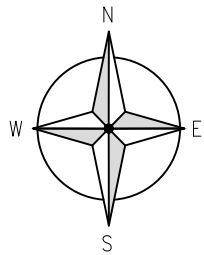

NOTE:
DISCUSSIONS TO BE HAD WITH SP AND THIS
TRACK AND SET DOWN AREA MAY REMAIN


ALL DIMENSIONS ARE IN mm UNLESS NOTED OTHERWISE		
N.G.R	E: 359722 N: 234809	
CONCESSION REQUIRED		NO

DIRECTIONS TO SITE:
FROM FOWNHOPE, HEAD EAST ON CHURCH CROFT
TOWARD NOVER WOOD Dr FOR 0.2 MILE. TURN RIGHT
ONTO COMMON HILL Ln FOR 479 Ft. TURN LEFT ONTO
B4224 FOR 0.4 MILE. TURN LEFT ONTO HAWKERS Ln
FOR 0.9 MILE. DESTINATION WILL BE ON THE LEFT.

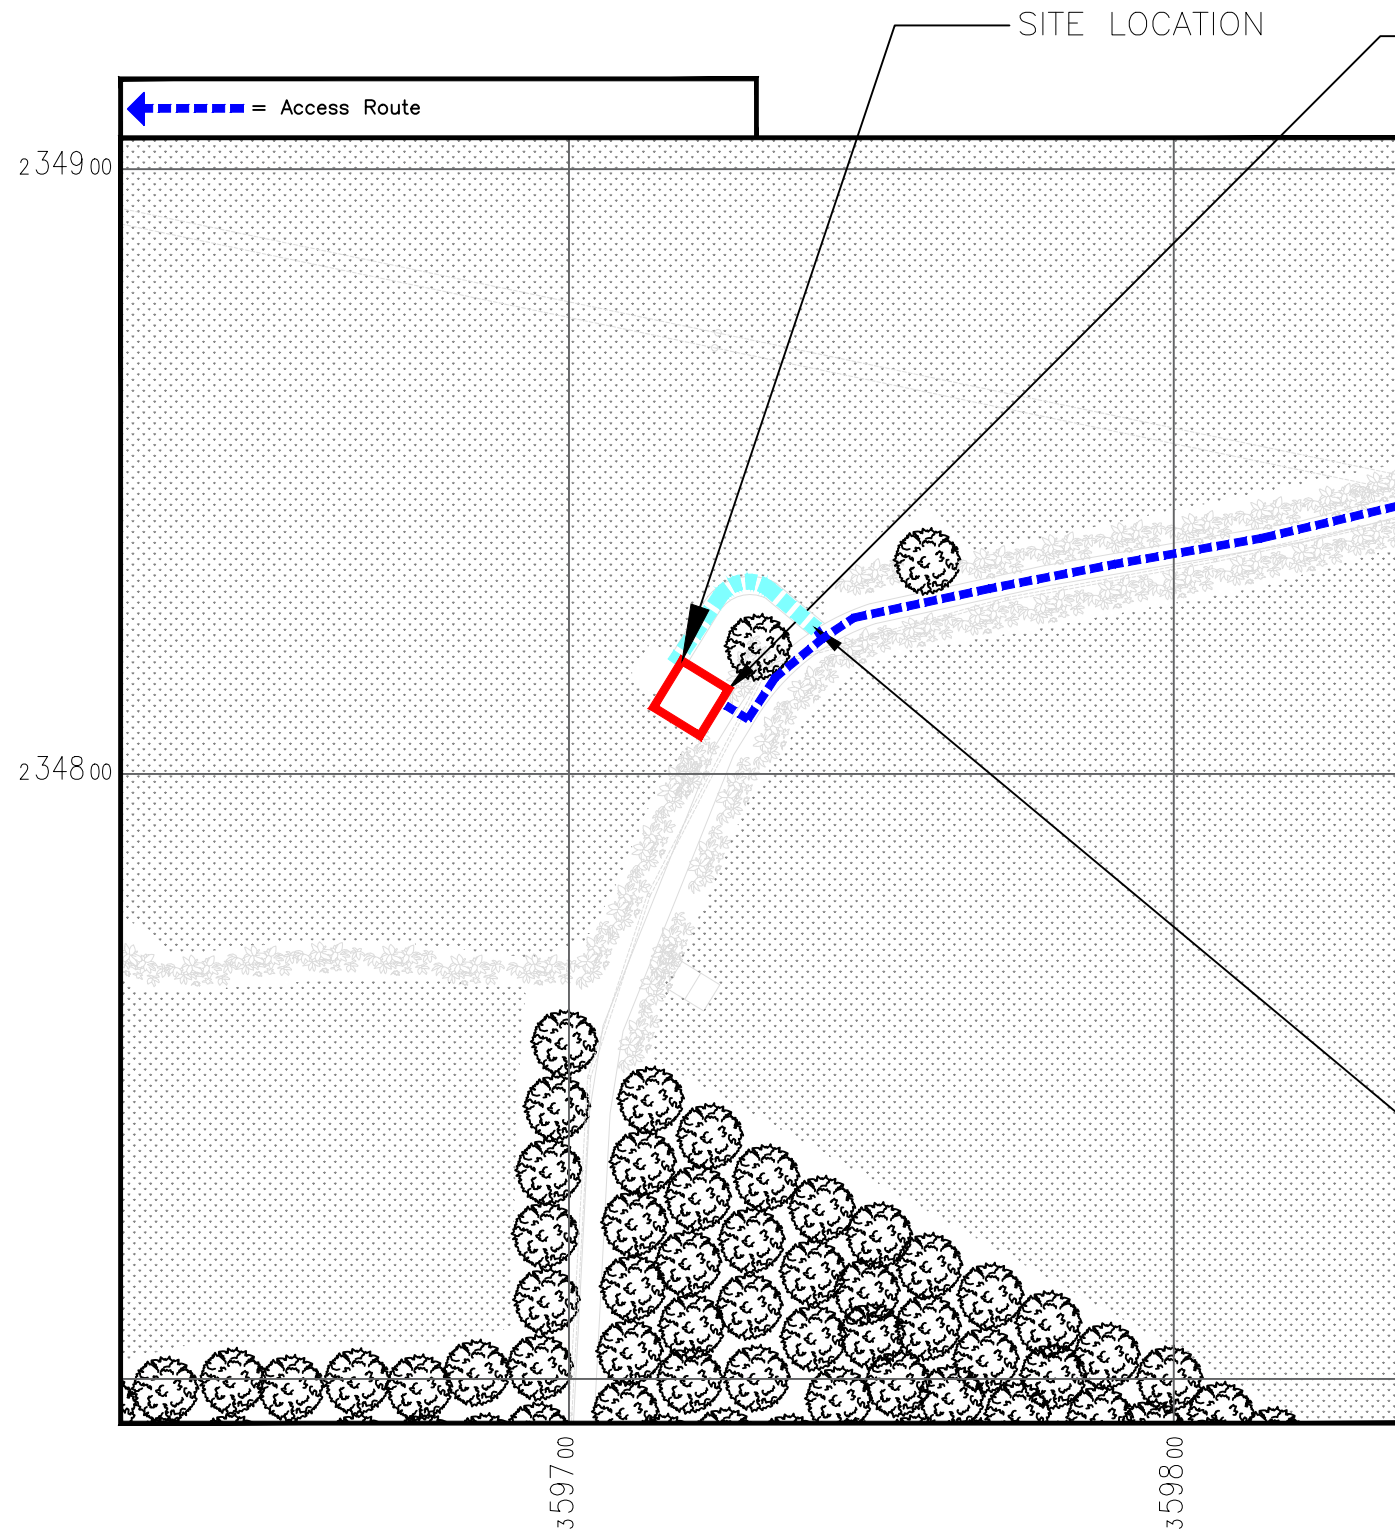


DETAILED SITE LOCATION
(Scale 1:1250)

Based upon Ordnance Survey map extract
with the permission of the Controller of
Her Majesty's Stationery Office.
Crown copyright.
Licence No. 100020449

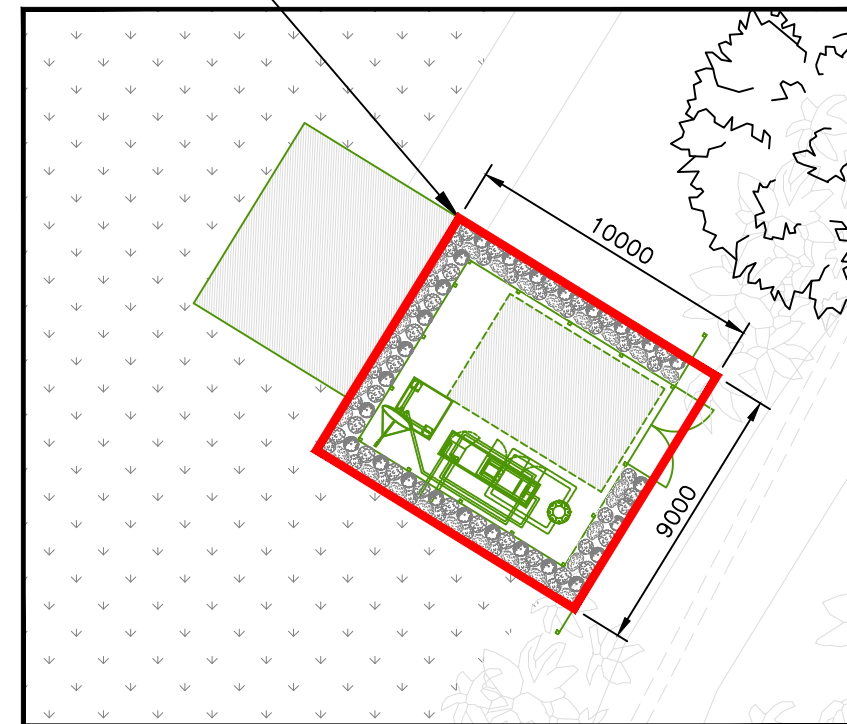

LEASE DEMISE PLAN
(Scale 1:250)

CONSTRUCTION ACCESS TO SITE,
HARDCORE TRACK REQUIRED

 

B	Comments	Revised	WK	YD	16.11.23
A	Issued for Approval		WK	YD	02.11.23
REV	MODIFICATION		BY	CH	DATE



Cell Name	Opt.
HAWKERS LANE	-

Cell ID No		
ESN No	Temp. Cell ID No	Site ID No
ESN40194	71095	1715884


Site Address / Contact Details	
COMMON HILL FOWNHOPE HEREFORD HEREFORDSHIRE HR1 4QA	

Drawing Title:	LEASE DEMISE LAYOUT
----------------	---------------------


Purpose of issue:	PLANNING
-------------------	----------

Drawing Number:	ESN40194/101
-----------------	--------------

Surveyed By: MITIE	Original Sheet Size: A3		Issue: B
Drawn: WK	Date: 16.11.23	Checked: YD	Date: 16.11.23

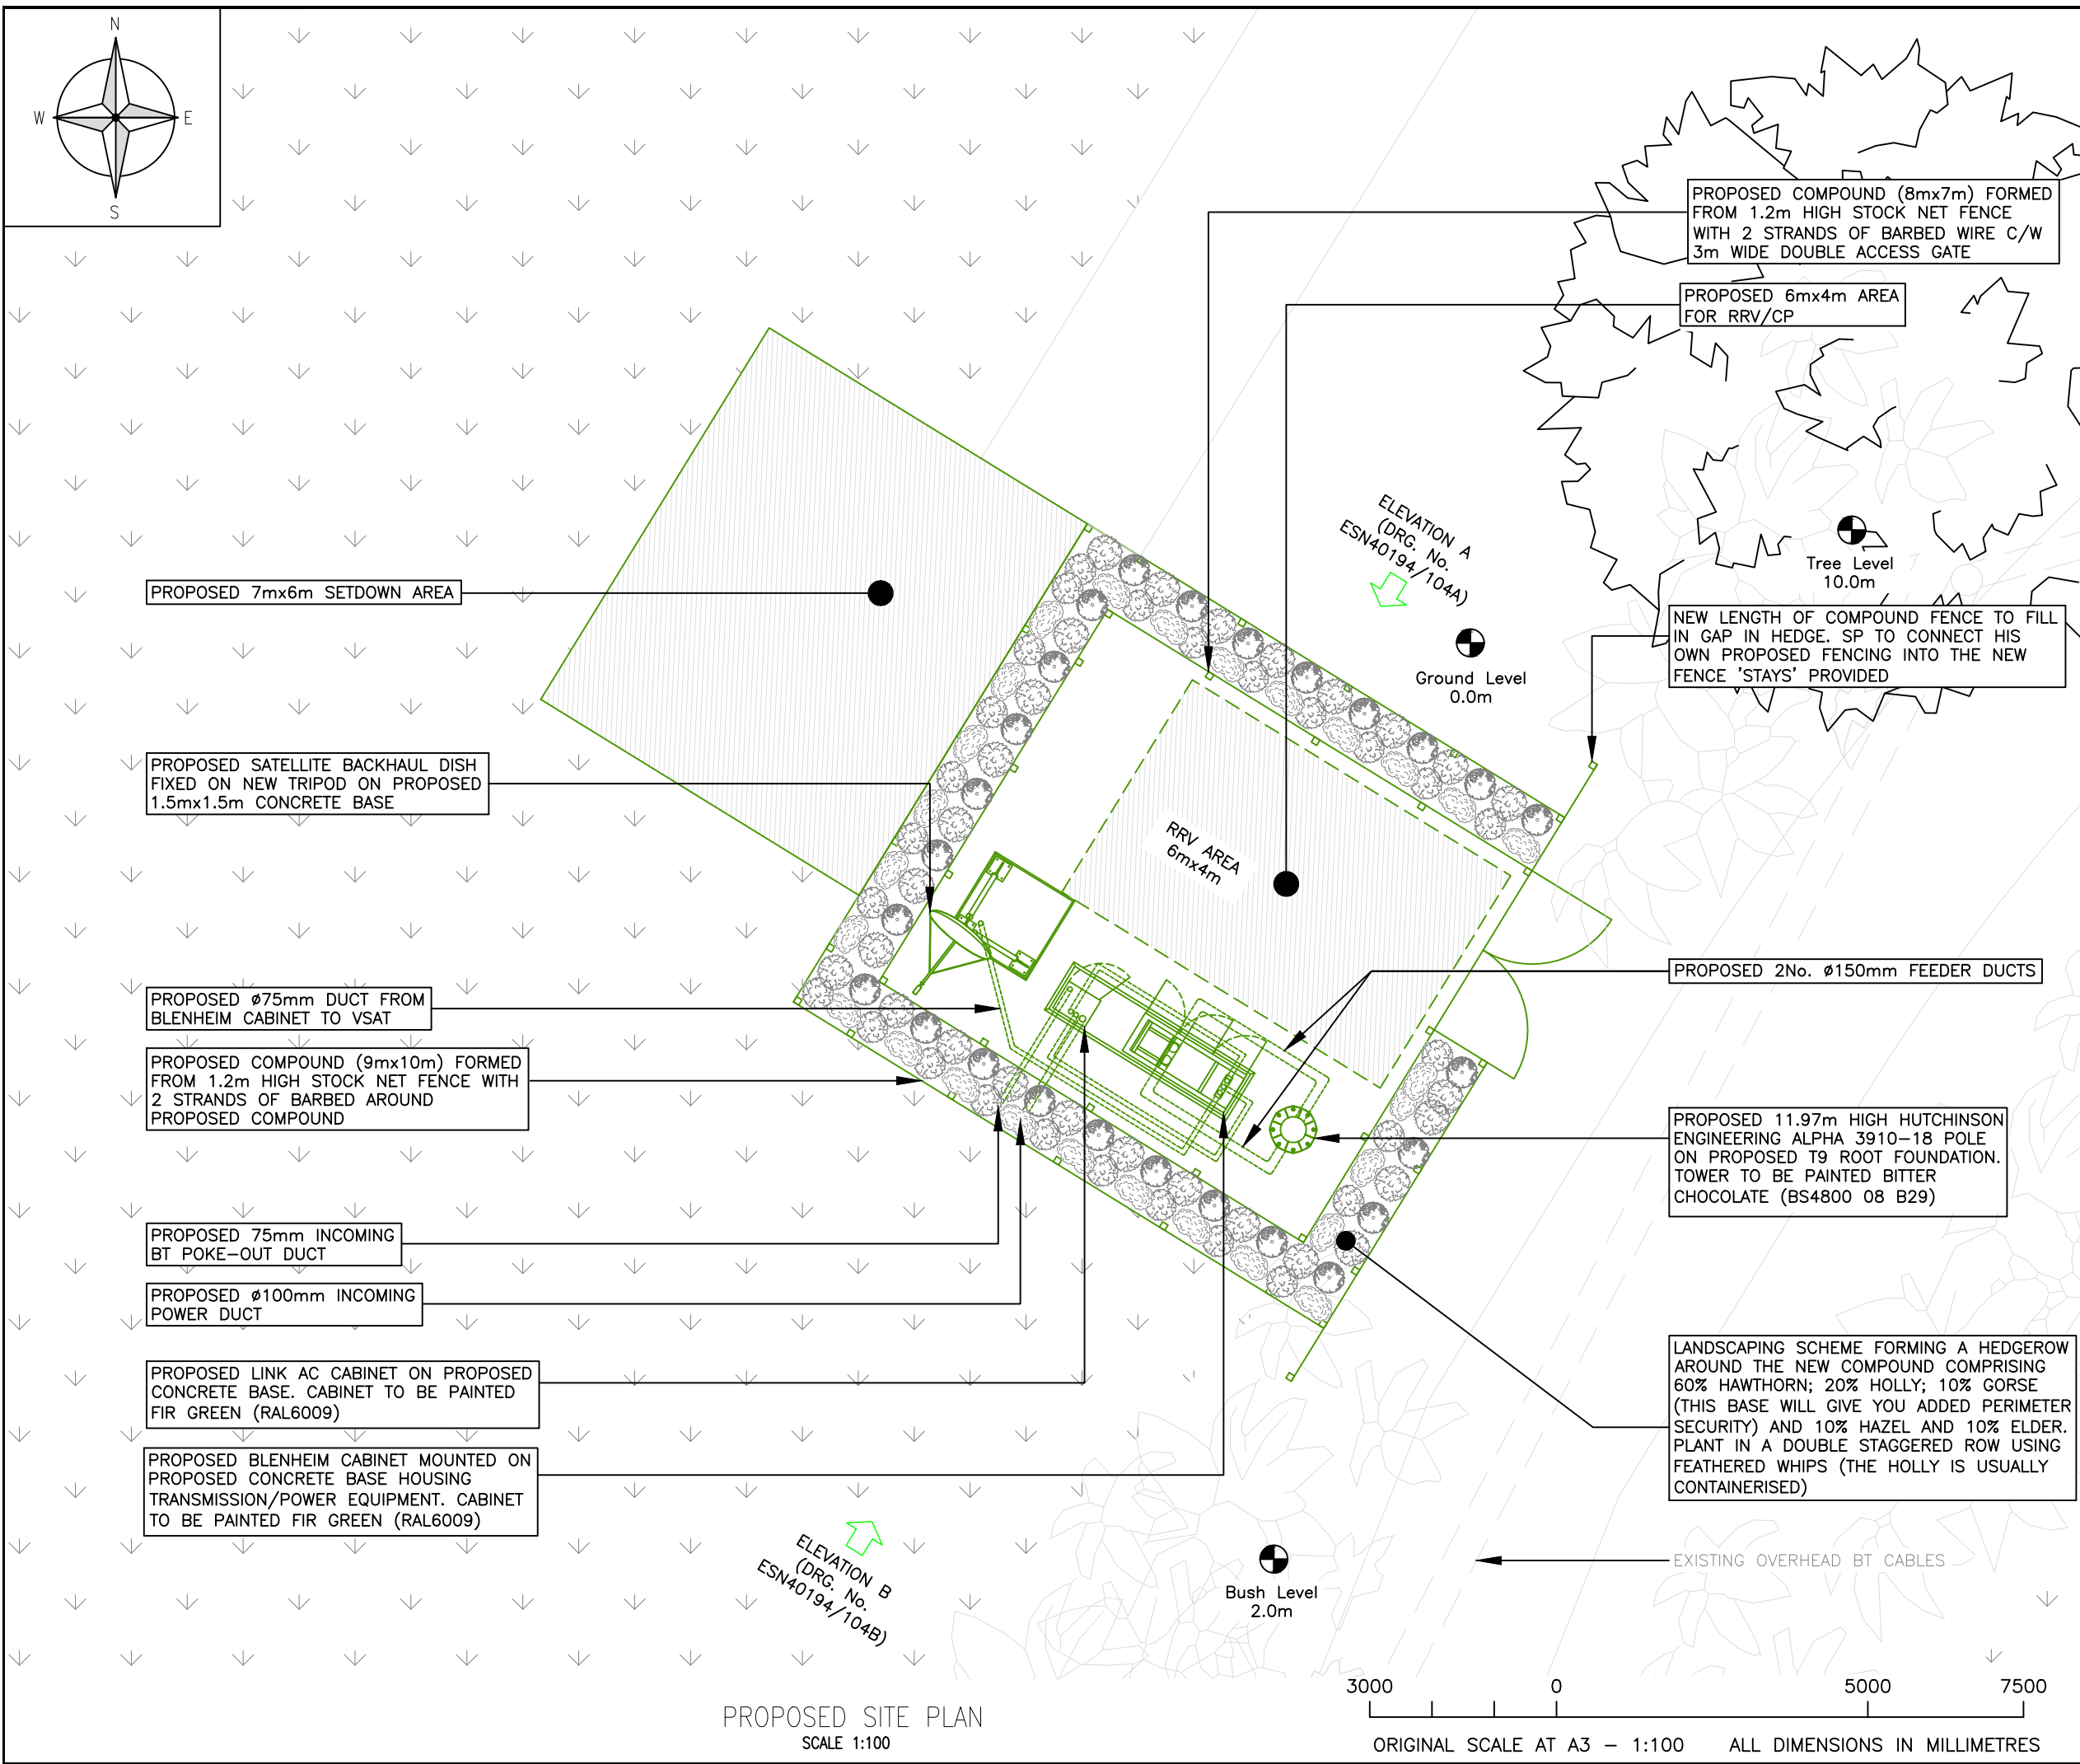

				mitie			
 BT						BEYOND LIMITS	
Cell Name					Opt.		
HAWKERS LANE					—		
Cell ID No							
ESN No		Temp. Cell ID No		Site ID No			
ESN40194		71095		1715884			
Site Address / Contact Details							
COMMON HILL FOWNHOPE HEREFORD HEREFORDSHIRE HR1 4QA							
Drawing Title:							
PROPOSED SITE PLAN							
Purpose of issue:							
PLANNING							
Drawing Number:							
ESN40194/102							
Surveyed By:			Original Sheet Size:			Issue:	
MITIE			A3				
Drawn:	Date:	Checked:	Date:			B	
WK	16.11.23	YD	16.11.23				

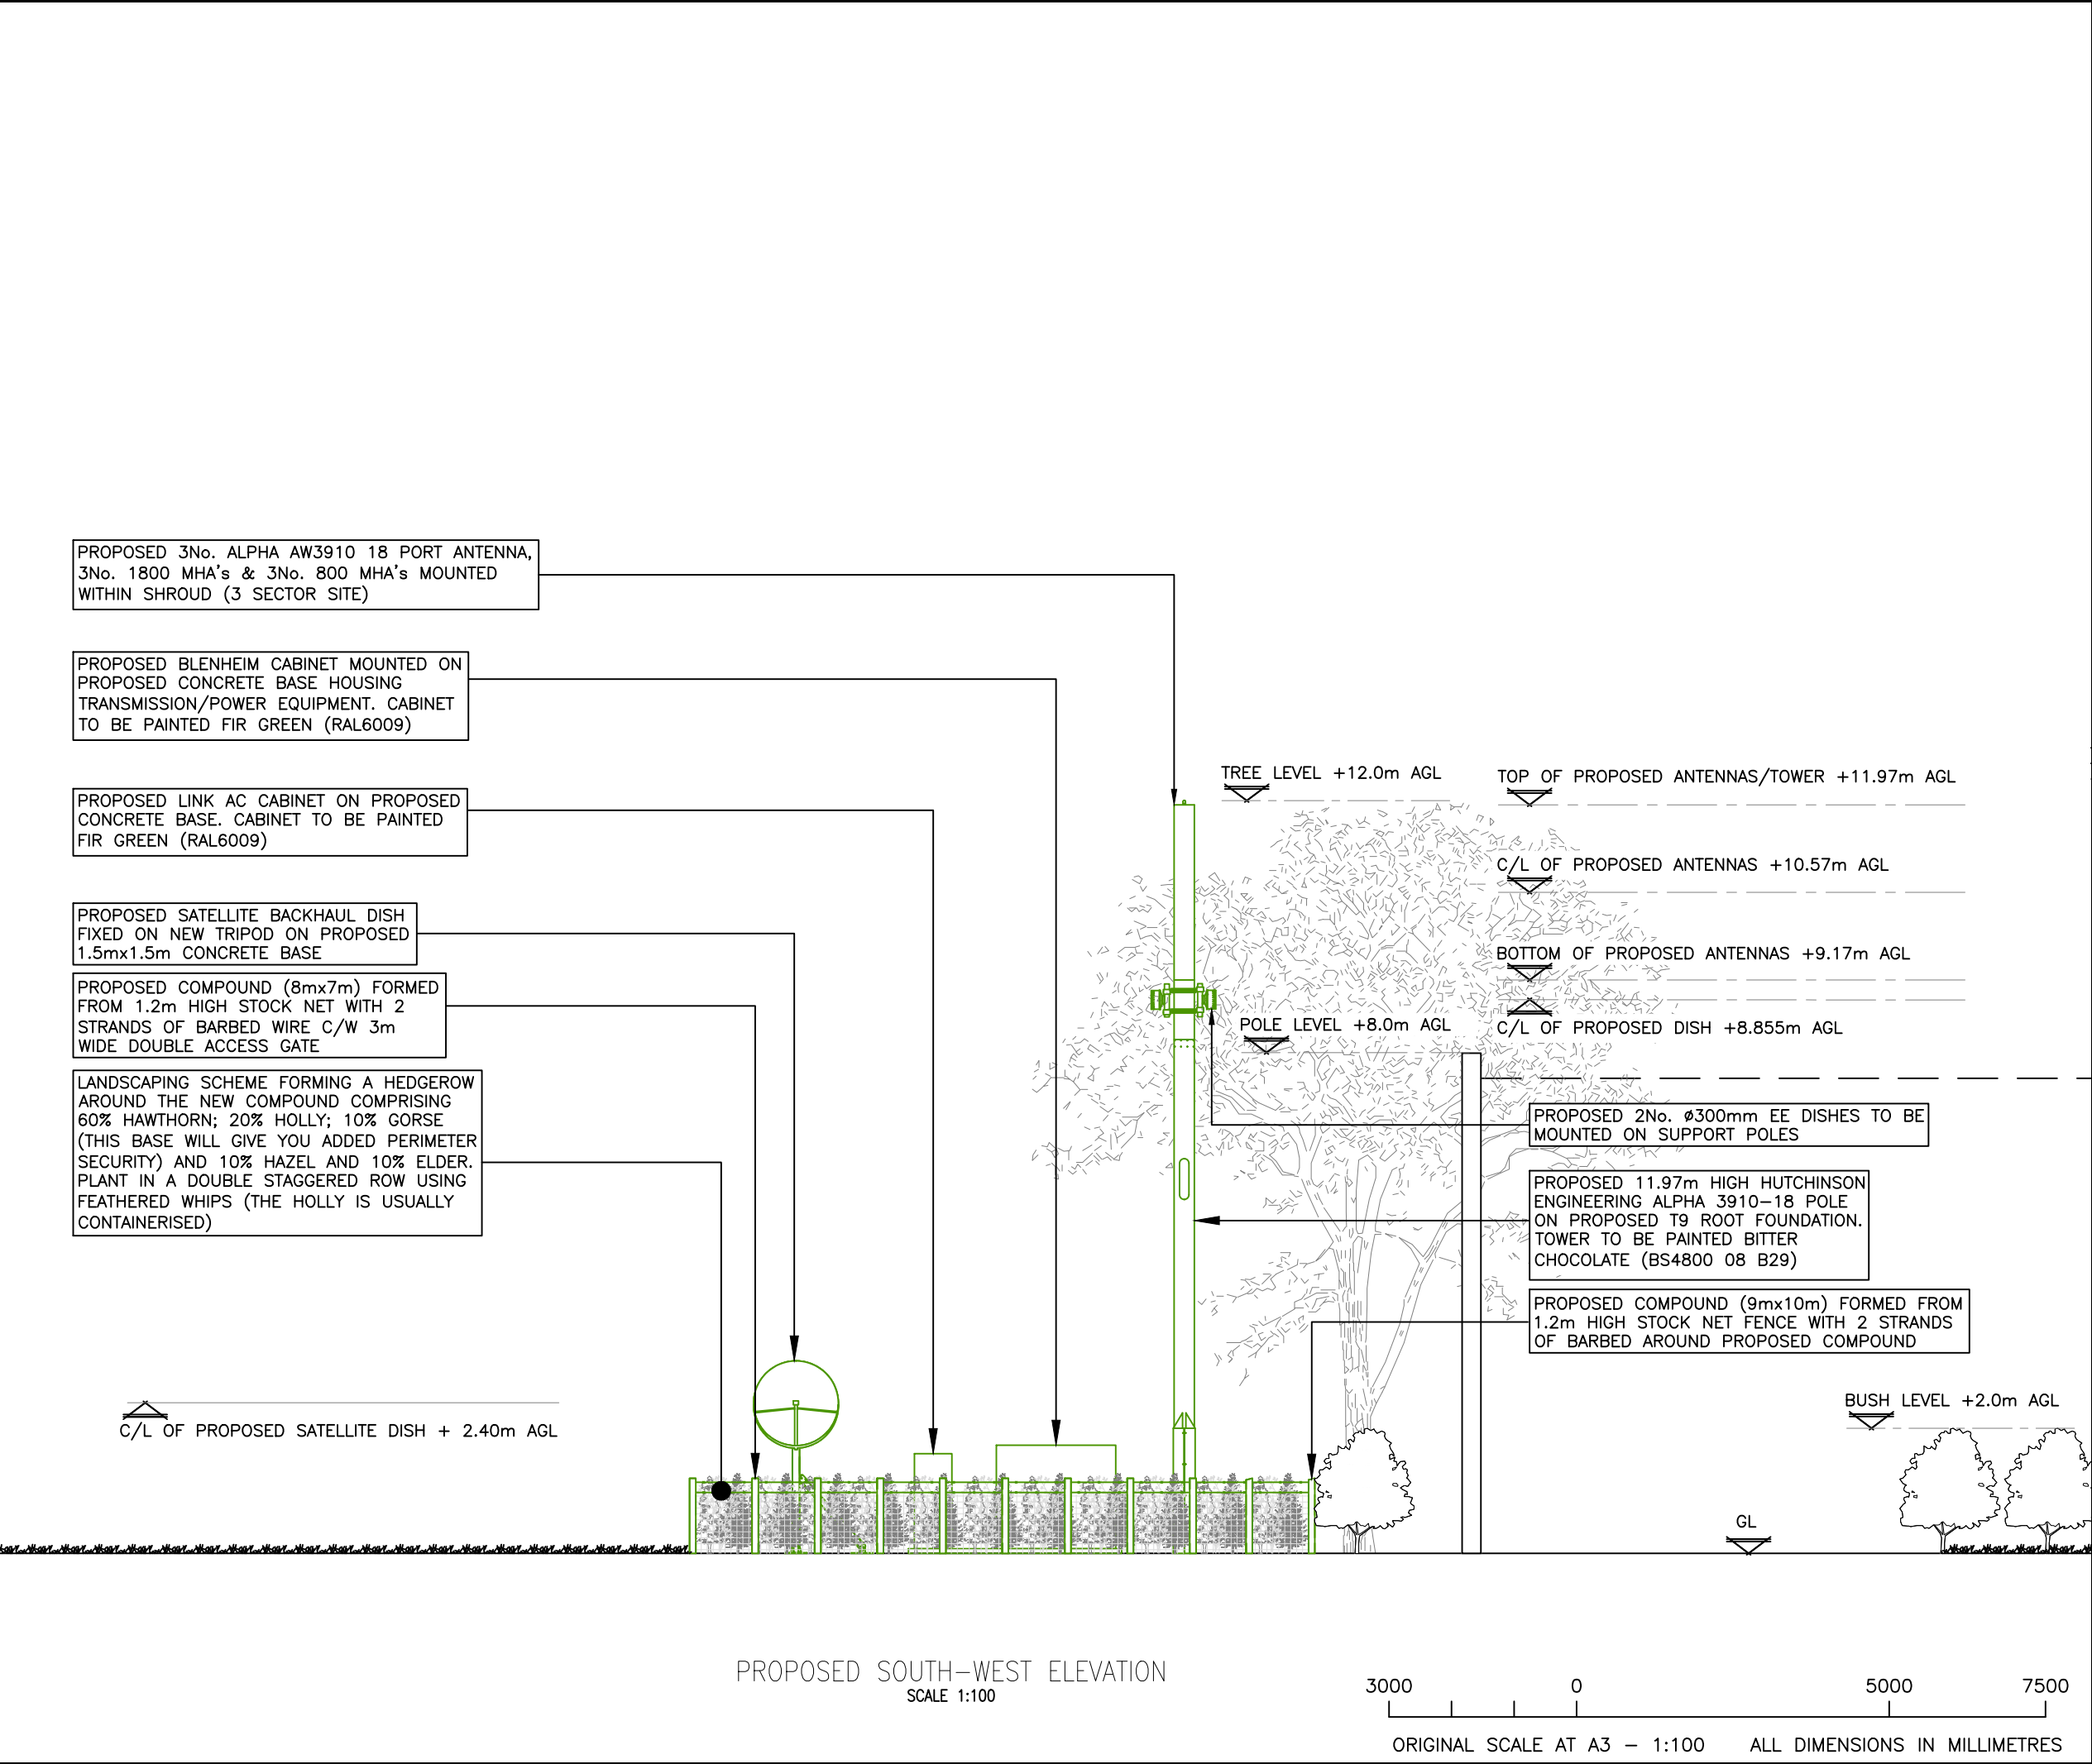

ALL DIMENSIONS ARE IN mm UNLESS NOTED OTHERWISE

N.G.R

E: 359722 N: 234809

CONCESSION REQUIRED

NO

B	Comments Revised	WK	YD	16.11.23
A	Issued for Approval	WK	YD	02.11.23
REV	MODIFICATION	BY	CH	DATE

Cell Name

HAWKERS LANE

Opt.

-

Cell ID No

ESN No

Temp. Cell ID No

Site ID No

ESN40194

71095

1715884

Site Address / Contact Details

COMMON HILL
FOWNHOPE
HEREFORD
HEREFORDSHIRE
HR1 4QA

Drawing Title:

PROPOSED SITE ELEVATION B

Purpose of issue:

PLANNING

Drawing Number:

ESN40194/104B

Surveyed By:

MITIE

Original Sheet Size:

A3

Issue:

B

Drawn:

WK

Date:

16.11.23

Checked:

YD

Date:

16.11.23